

世界測地系(測地成果2011)

年度 令和3年度

路線名 青葉浄水場用地確定測量委託

工事名 用地平面図

図面名 用地平面図

縮尺 1/500 図面番号 全1葉の内1号

測量年月 令和3年11月

測量者名 テ・エス測量設計株式会社

北広島市水道部水道施設課

資料図 明細図・地積測量図 精度区分 甲2

北広島団地成果

点名	X座標	Y座標	備考
KH14-02	-114128.962	-55982.726	
KH53-2	-114105.186	-55936.866	
KH56-2	-114217.891	-55973.405	
KH67-7	-114101.336	-55969.206	
KH58-5	-114108.069	-55986.618	
KH58-6	-114114.044	-55937.727	
KH58-7	-114204.215	-55933.703	
KH58-8	-114207.333	-55933.155	
KH60	-114225.523	-55997.206	
KH-A	-114323.743	-55936.491	
KH-B	-114281.920	-55928.146	
KH-C	-114404.156	-55914.320	
KH-D	-114439.608	-55900.282	
KH-E	-114433.244	-55986.686	
KH-F	-114425.414	-55944.944	
KH-G	-114444.753	-55938.566	
KH-H	-114492.238	-55932.422	
KH-HA	-114157.548	-55990.139	
KH-HE	-114145.368	-55936.286	
KH-HO	-114139.492	-55939.251	
KH-I	-114196.475	-55960.400	

北広島団地成果

点名	X座標	Y座標	備考
KH-R0	-114171.793	-55985.441	
KH-1	-114215.033	-55974.352	
KH-5-11	-114478.500	-55913.418	
KH-8-1	-114204.282	-55967.391	
KH-9	-114207.404	-55976.856	
KH-12	-114367.116	-55923.135	
KH-12A	-114427.115	-55918.587	
KH-13	-114430.982	-55932.871	
KH-13A	-114124.274	-55932.351	
KH-14	-114142.555	-55987.757	
KH-14B	-114145.674	-55937.214	
KH-15A	-114138.454	-55914.526	
KH-2K15	-114241.975	-55945.441	
KH-5B-7	-114369.885	-55936.614	
KH-5B-8	-114246.516	-55959.212	
KH-5B10	-114427.526	-55933.566	
KH-5B17	-114211.881	-55964.983	
KH-8B29	-114364.301	-55914.600	
KH-K1	-114438.409	-55761.821	
KH-K1-1	-114432.433	-55911.764	
KH-K2	-114447.095	-55943.638	

北広島団地成果

点名	X座標	Y座標	備考
KH-K3	-114465.265	-55873.455	
KH-K3-1	-114463.907	-55882.727	
KH-K4	-114464.908	-55908.007	
KH-K11	-114424.245	-55991.498	
KH-T55	-114112.201	-55966.410	
KH-T50	-114127.375	-55982.761	
KH-T58	-114130.657	-55962.832	
KH-T69	-114168.498	-55945.324	
KH-T63	-114124.881	-55924.776	
KH-T64	-114242.588	-55815.526	
KH-T68	-114145.841	-55778.228	
KH-T69	-114138.251	-55775.918	
KH-T111	-114384.689	-55769.643	
KH-T102	-114215.121	-55887.474	
KH-T08	-114134.014	-55885.271	
KH-T09	-114175.748	-55871.172	
KH-T09-1	-114219.482	-55957.074	
KH-T10	-114244.548	-55833.046	
KH-T11	-114201.814	-55847.144	
KH-T12	-114169.079	-55861.243	

地積測量図成果



点名	X座標	Y座標	備考
S3-1	-114433.244	-55986.686	
S3-2	-114425.414	-55944.944	
S3-3	-114444.753	-55938.566	
S3-4	-114447.095	-55943.638	
S3-5	-114462.238	-55932.422	
S3-171	-114400.906	-55982.727	
S3-9	-114431.261	-55900.515	
S3-R10	-114440.851	-55930.853	
S3-R11	-114451.232	-55962.764	
S3-R6	-114400.201	-55764.058	
S3-R7	-114438.889	-55778.304	
S3-R8	-114417.565	-55832.937	
S3-R9	-114430.012	-55918.226	
K1-1	-114432.433	-55887.474	
K-1	-114409.409	-55761.821	
3B9R2	-114465.265	-55873.455	
3B9R3	-114460.146	-55882.978	

用地幅杭成果表

点名	X座標	Y座標	備考
K-L1	-114402.671	-55911.410	
K-L2	-114398.911	-55936.146	
K-L3	-114391.885	-55914.522	

4級基準点成果表

点名	X座標	Y座標	備考
401	-114117.340	-55909.585	
402	-114295.006	-55950.918	
403	-114355.262	-55928.205	
404	-114428.032	-55904.047	
405	-114380.148	-55915.023	
406	-114334.033	-55882.513	

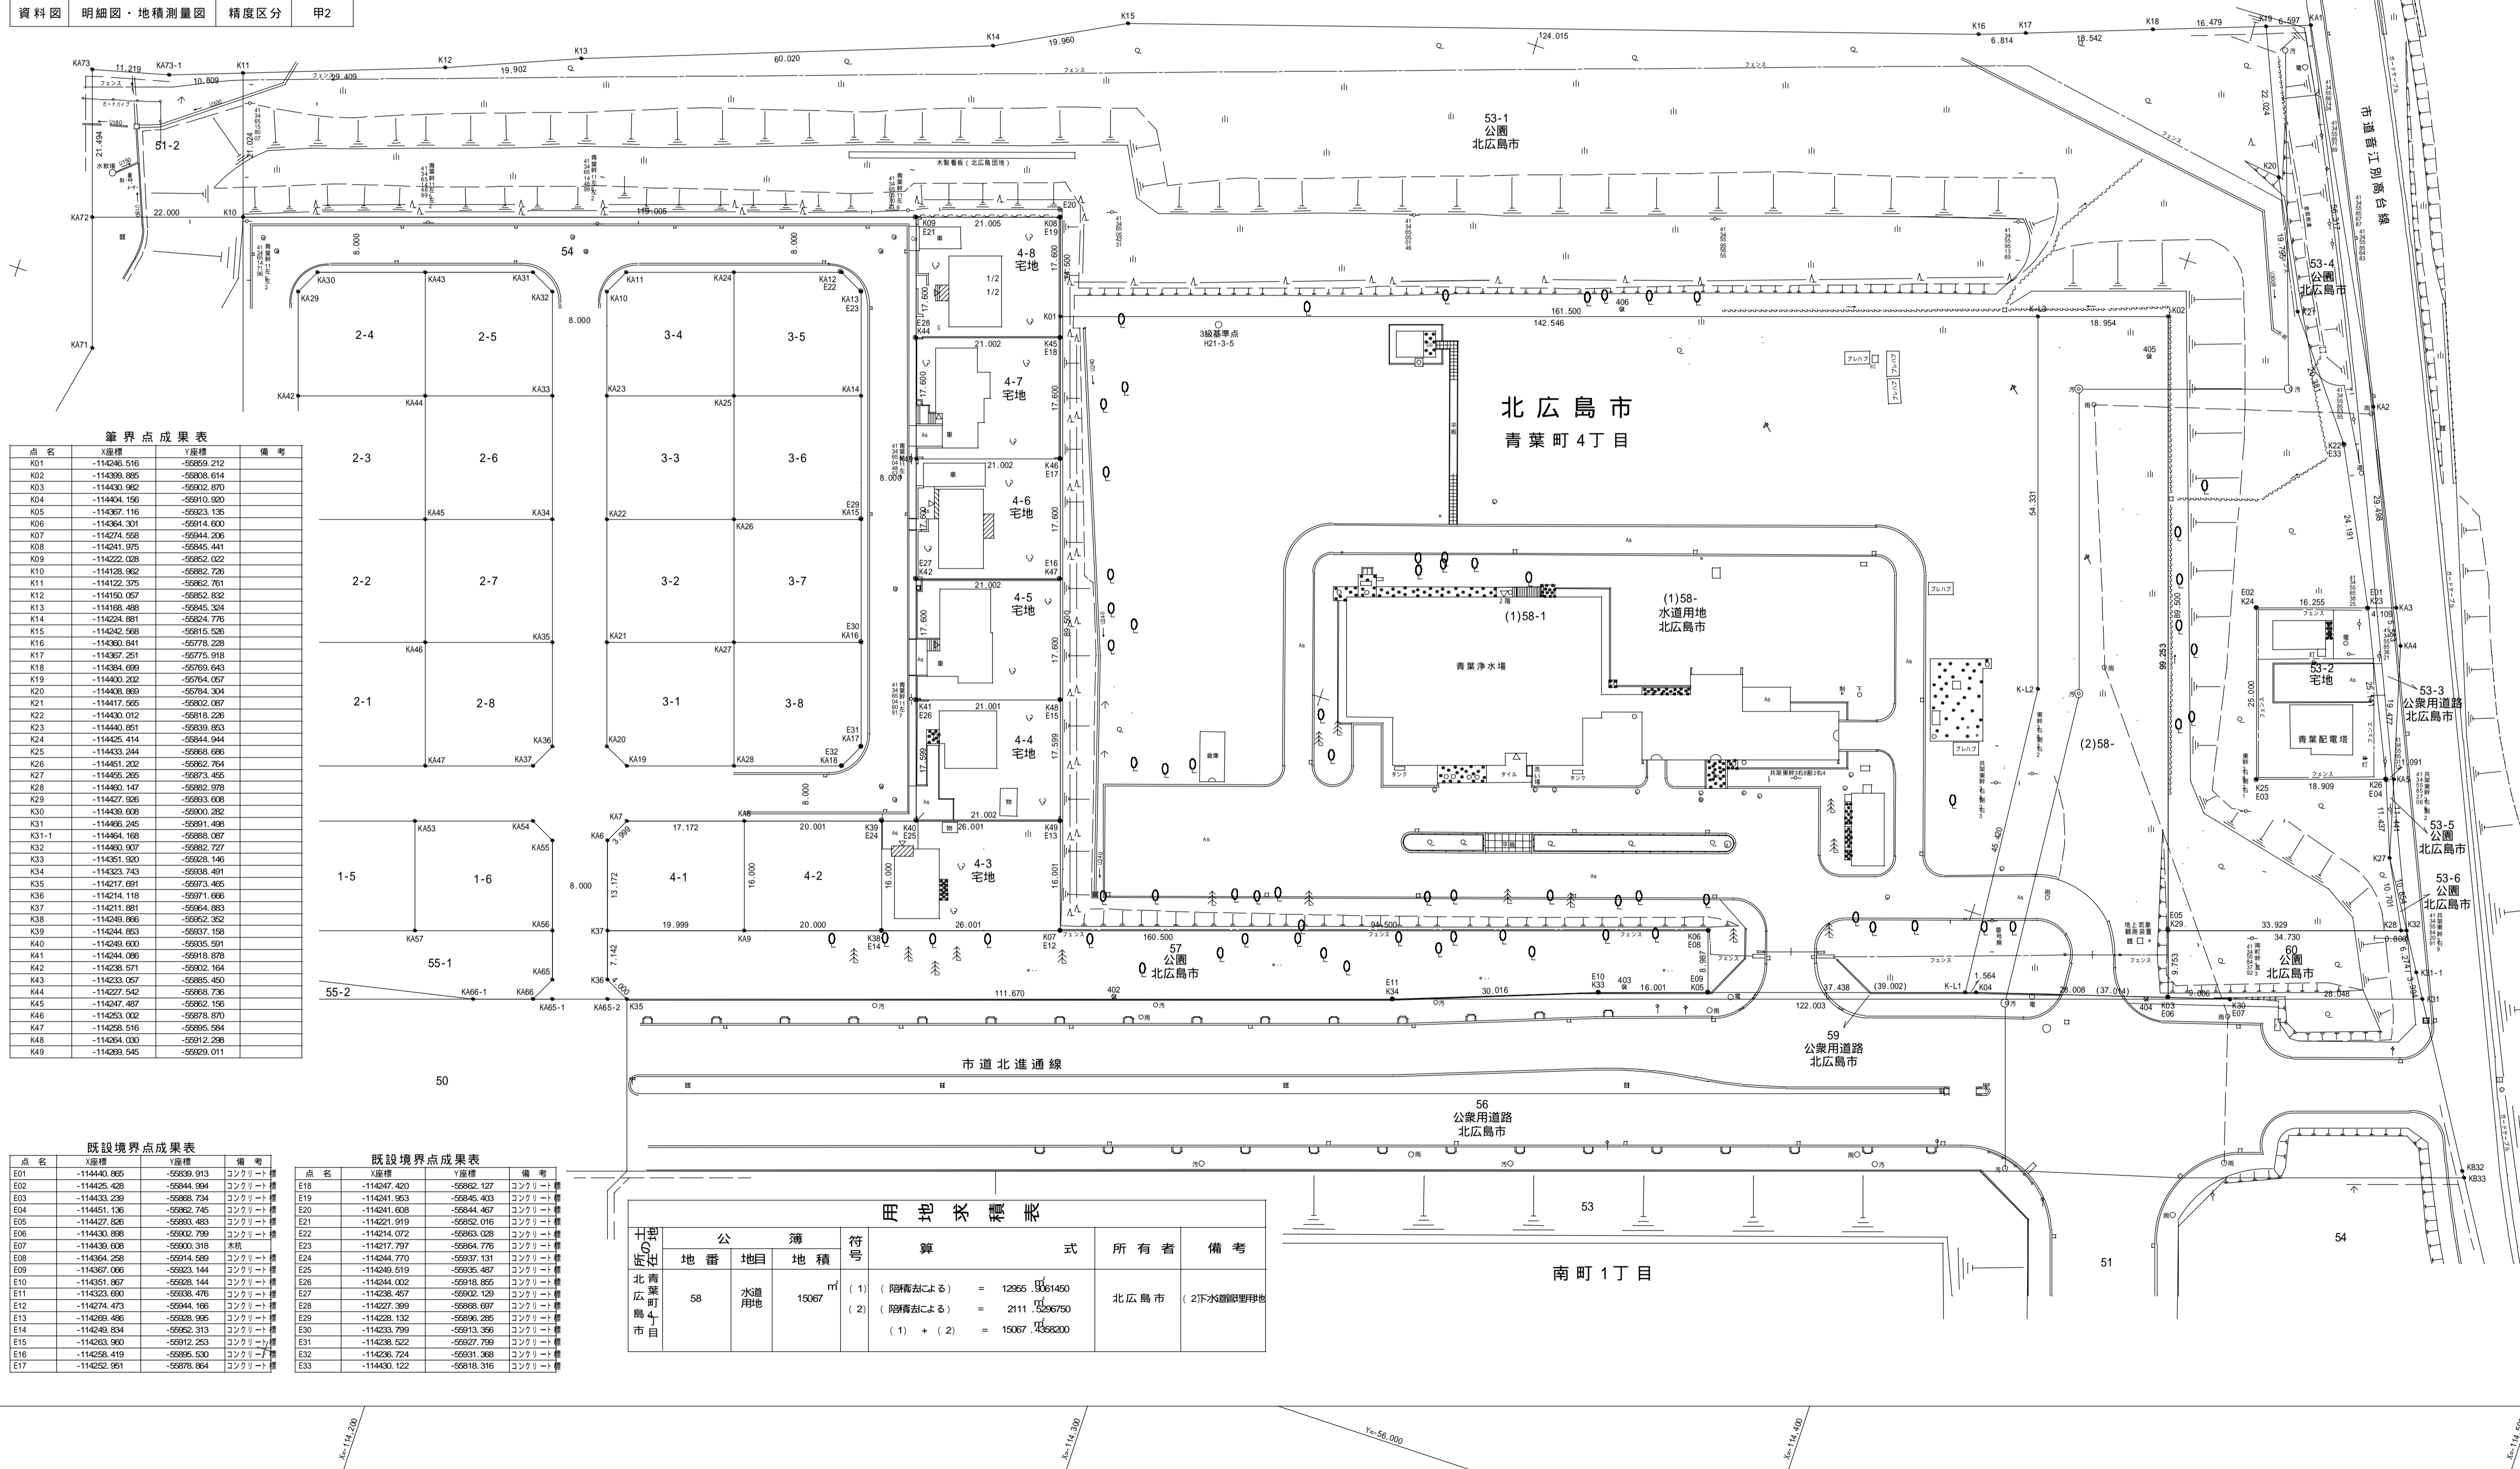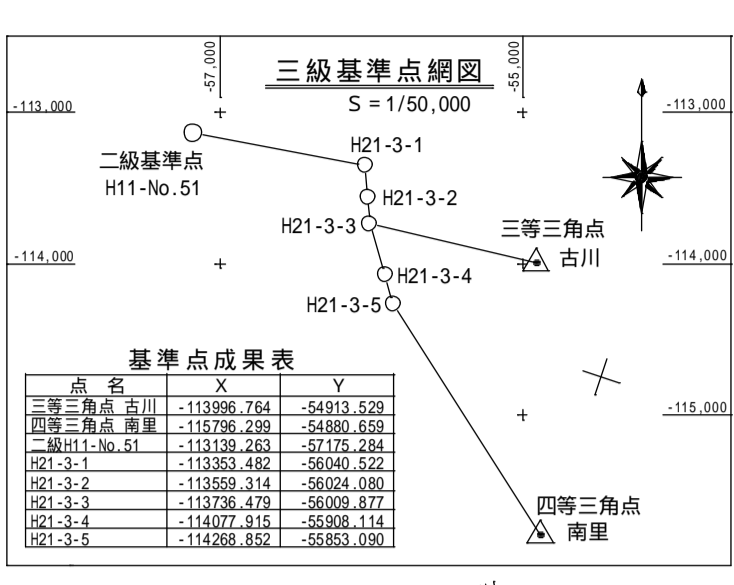

筆界点成果表

点名	X座標	Y座標	備考
K01	-114246.516	-55959.212	
K02	-114369.885	-55936.614	
K03	-114430.982	-55932.870	
K04	-114434.156	-55910.300	
K05	-114287.116	-55923.135	
K06	-114364.301	-55914.600	
K07	-114274.558	-55944.206	
K08	-114241.975	-55845.441	
K09	-114222.028	-55982.022	
K10	-114228.982	-55982.726	
K11	-114122.375	-55982.761	
K12	-114150.057	-55982.832	
K13	-114168.488	-55945.324	
K14	-114234.881	-55924.776	
K15	-114242.588	-55915.526	
K16	-114380.841	-55778.228	
K17	-114367.251	-55775.918	
K18	-114384.689	-55769.643	
K19	-114400.202	-55764.057	
K20	-114438.889	-55784.304	
K21	-114417.565	-55802.087	
K22	-114430.012	-55918.226	
K23	-114440.851	-55930.853	
K24	-114425.414	-55944.944	
K25	-114433.244	-55986.686	
K26	-114451.232	-55962.764	
K27	-114425.265	-55973.455	
K28	-114401.417	-55982.978	
K29	-114427.506	-55933.603	
K30	-114439.608	-55900.282	
K31	-114465.265	-55887.474	
K31-1	-114463.907	-55892.727	
K32	-114464.908	-55908.007	
K33	-114381.920	-55928.146	
K34	-114323.743	-55936.491	
K35	-114217.891	-55973.405	
K36	-114214.118	-55971.885	
K37	-114211.881	-55964.983	
K38	-114249.866	-55952.352	
K39	-114244.853	-55937.158	
K40	-114246.600	-55935.591	
K41	-114244.096	-55918.878	
K42	-114238.571	-55902.164	
K43	-114233.057	-55885.450	
K44	-114227.542	-55868.736	
K45	-114247.467	-55852.156	
K46	-114233.032	-55878.870	
K47	-114228.516	-55855.584	
K48	-114264.030	-55912.288	
K49	-114289.545	-55929.011	

既設境界点成果表

点名	X座標	Y座標	備考
E01	-114440.865	-55939.913	コンクリート
E02	-114425.428	-55944.944	コンクリート
E03	-114433.239	-55938.734	コンクリート
E04	-114451.136	-55982.746	コンクリート
E05	-114427.688	-55933.483	コンクリート
E06	-114430.898	-55902.799	コンクリート
E07	-114439.608	-55900.318	木柱
E08	-114364.288	-55914.589	コンクリート
E09	-114367.086	-55923.144	コンクリート
E10	-114351.867	-55928.144	コンクリート
E11	-114323.690	-55938.476	コンクリート
E12	-114274.473	-55944.166	コンクリート
E13	-114269.486	-55928.995	コンクリート
E14	-114248.834	-55932.513	コンクリート
E15	-114243.980	-55912.253	コンクリート
E16	-114258.419	-55895.530	コンクリート
E17	-114252.951	-55878.864	コンクリート

用地求積表

所在地	地番	地目	簿地積	符号	算式	所有者	備考
北広島市青葉町4丁目	58	水道用地	15067㎡	(1)	(附青法による) = 12365.8061450	北広島市	(2)下水設備設置用地
				(2)	(附青法による) = 2111.236750		
					(1) + (2) = 15067.0428950		